


WBS: R-046738-100
Unauthorized duplication of this drawing is prohibited and only allowed after written permission.

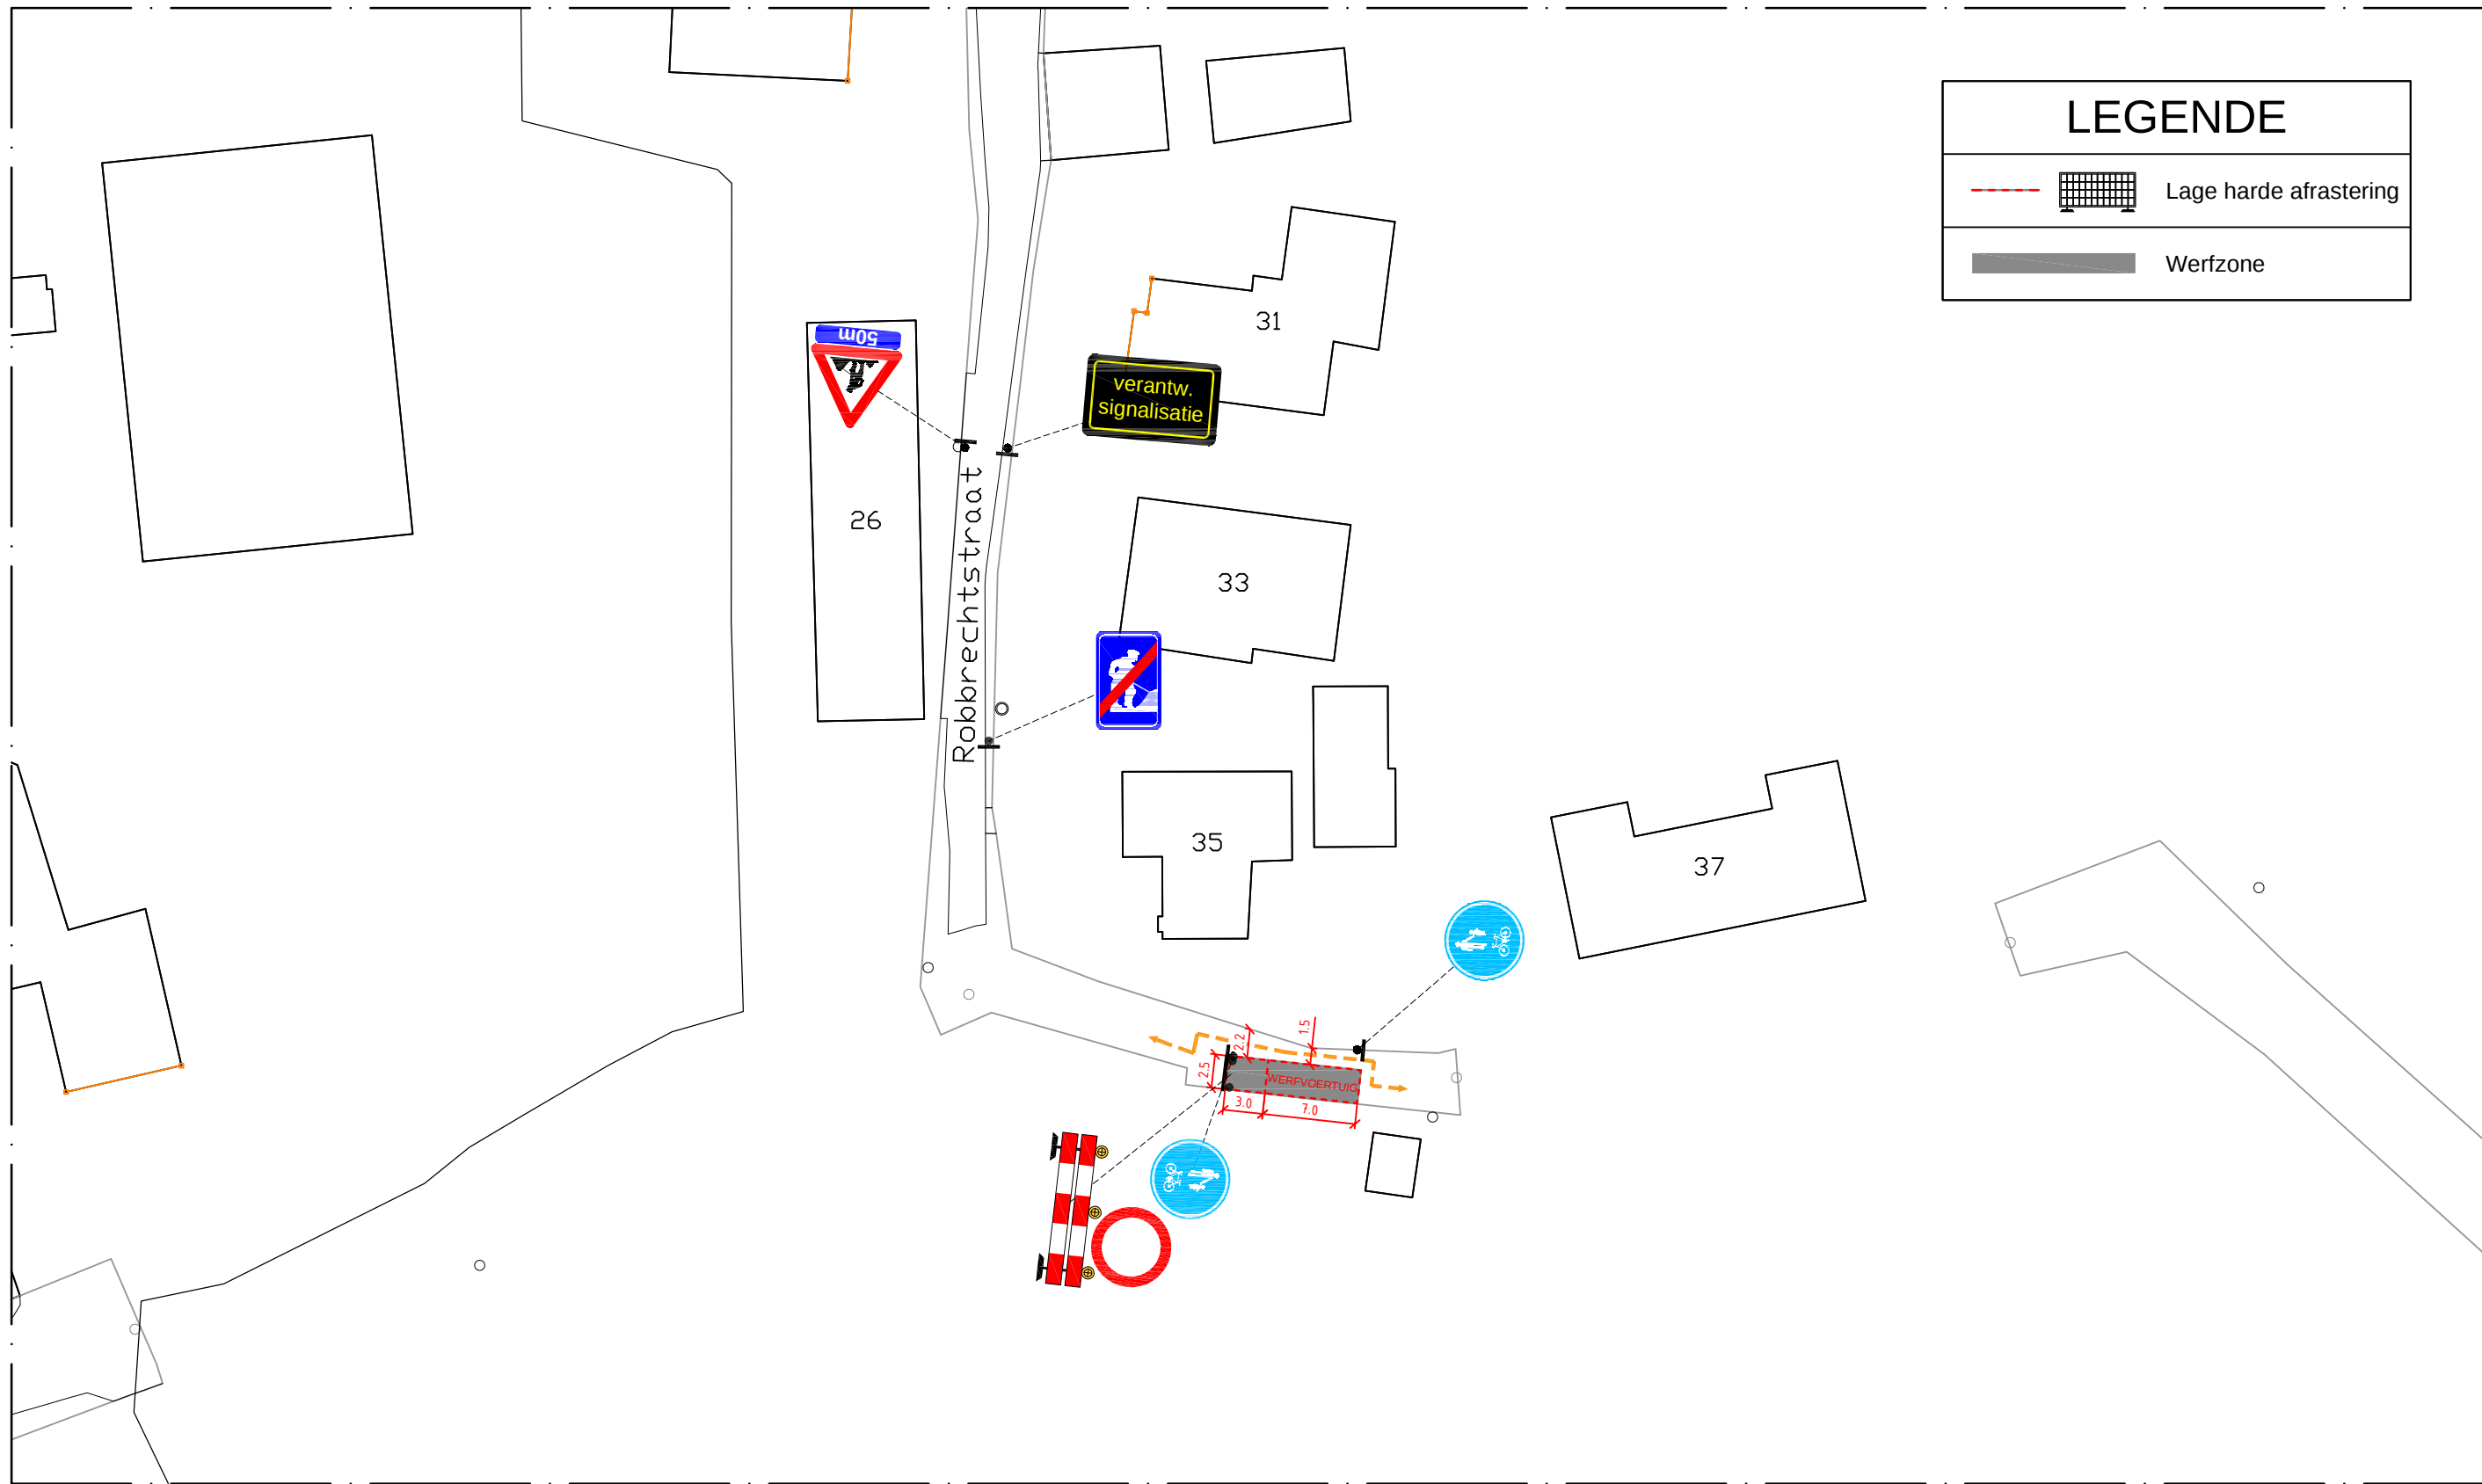

Aannemer  DISTRIBUTION - NORTH Centrum Zuid 3020 -- B-3530 Houthalen-Helchteren Tel: +32 (0)11-51.76.11 - Fax: +32 (0)11-51.76.13  Fluvius Trichterheideweg 8 3500 Hasselt	Project: PUNT342 Aanleg van Telecomleiding FSH210083_PUNT342 WBS: R-046738-100 Locatie: 1785 Merchtem	REV	DATUM	TEK	WIJZIGING	SIGNALISATIEPLAN	
						FASE 1	
						FORMAAT: DIN A3	
						PLANNUMMER:	FOLIO:
						FSH210083_PUNT342SIG-A	1
		A	10/3/2021	YC	Signalisatieaanvraag	0 5 10 15 20 25 m SCHAAL 1/500	