


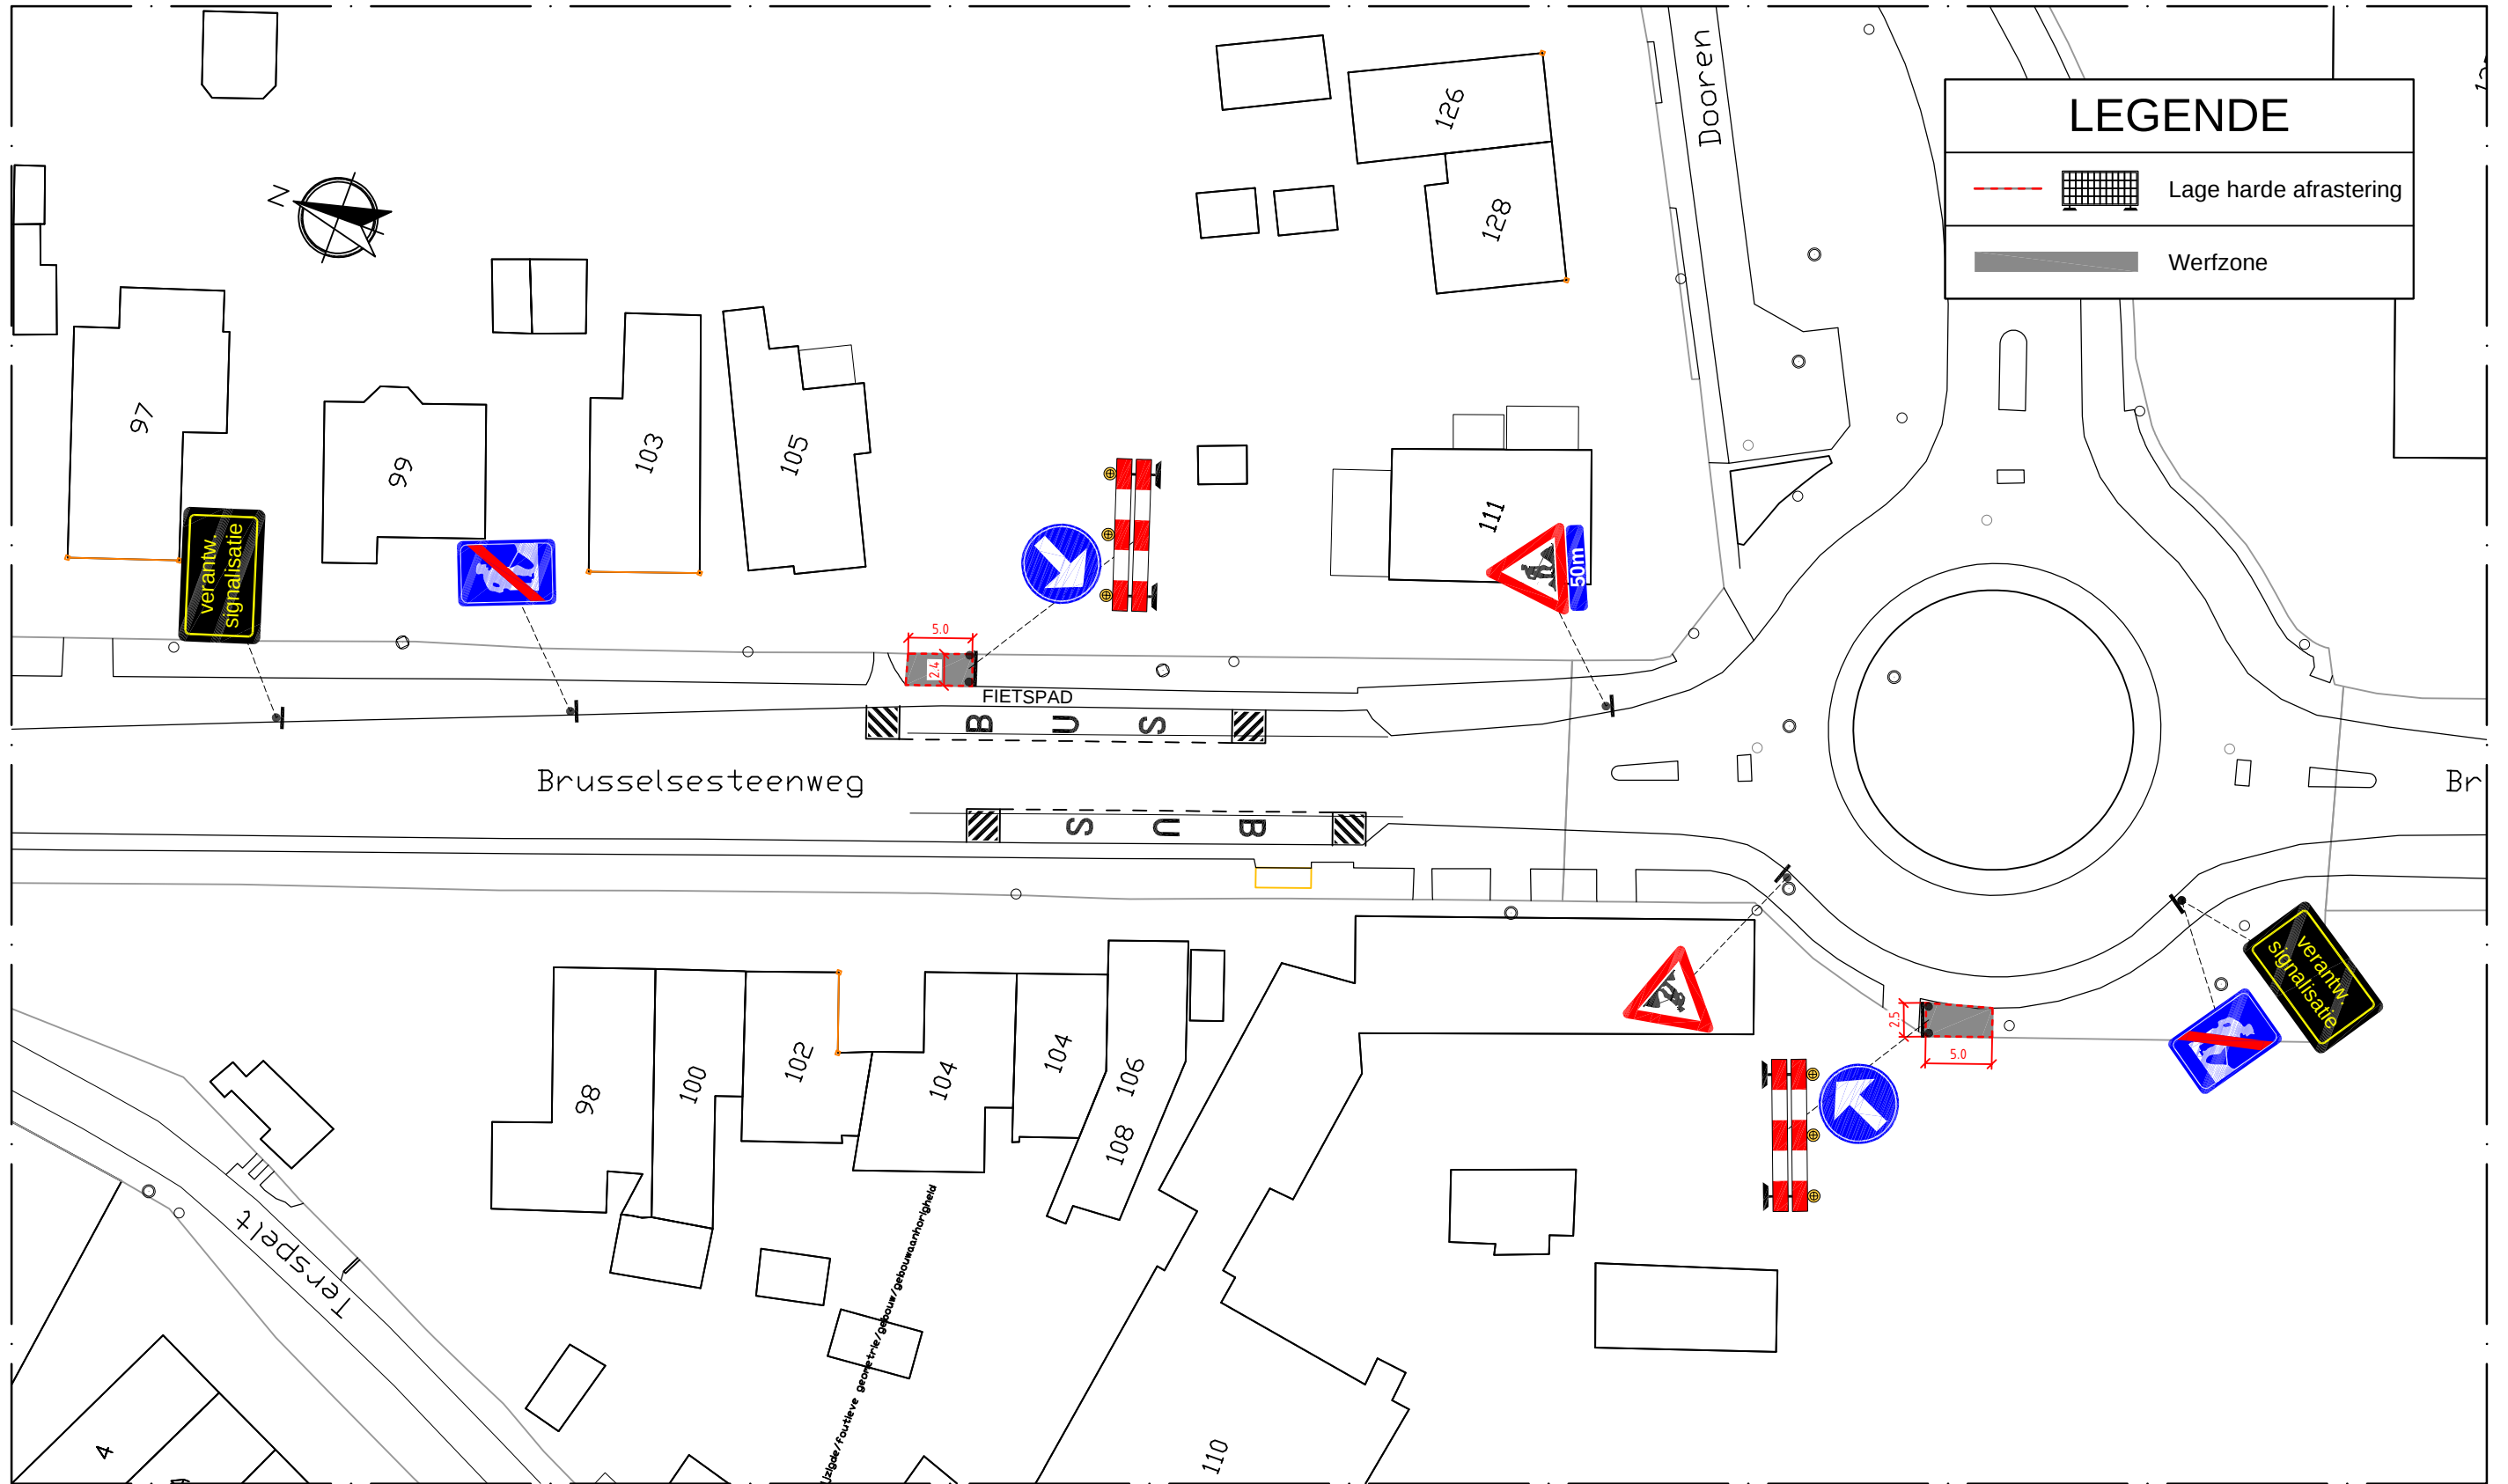

WBS: R-039679-100
Unauthorized duplication of this drawing is prohibited and only allowed after written permission.

Aannemer  DISTRIBUTION - NORTH Centrum Zuid 3020 -- B-3530 Houthalen-Helchteren Tel: +32 (0)11-51.76.11 - Fax: +32 (0)11-51.76.13  Telenet Liersesteenweg 4 2800 Mechelen	Project: SW20200925 Aanleg van Telecomleiding SW20200925 WBS: R-039679-100 Locatie: 1785 Merchtem	REV	DATUM	TEK	WIJZIGING	SIGNALISATIEPLAN		
						FASE 2		FORMAAT: DIN A3
						PLANNUMMER:	FOLIO:	
						SW20200925SIG-A	2	
						0 5 10 15 20 25 m SCHAAL 1/500		
		A	26/1/2021	YC	Signalisatieaanvraag			